



**DETAIL ON FIXING TO STEEL BEAMS ~ Scale N.T.S.
(HAMMERDRIVE SCREWS)**

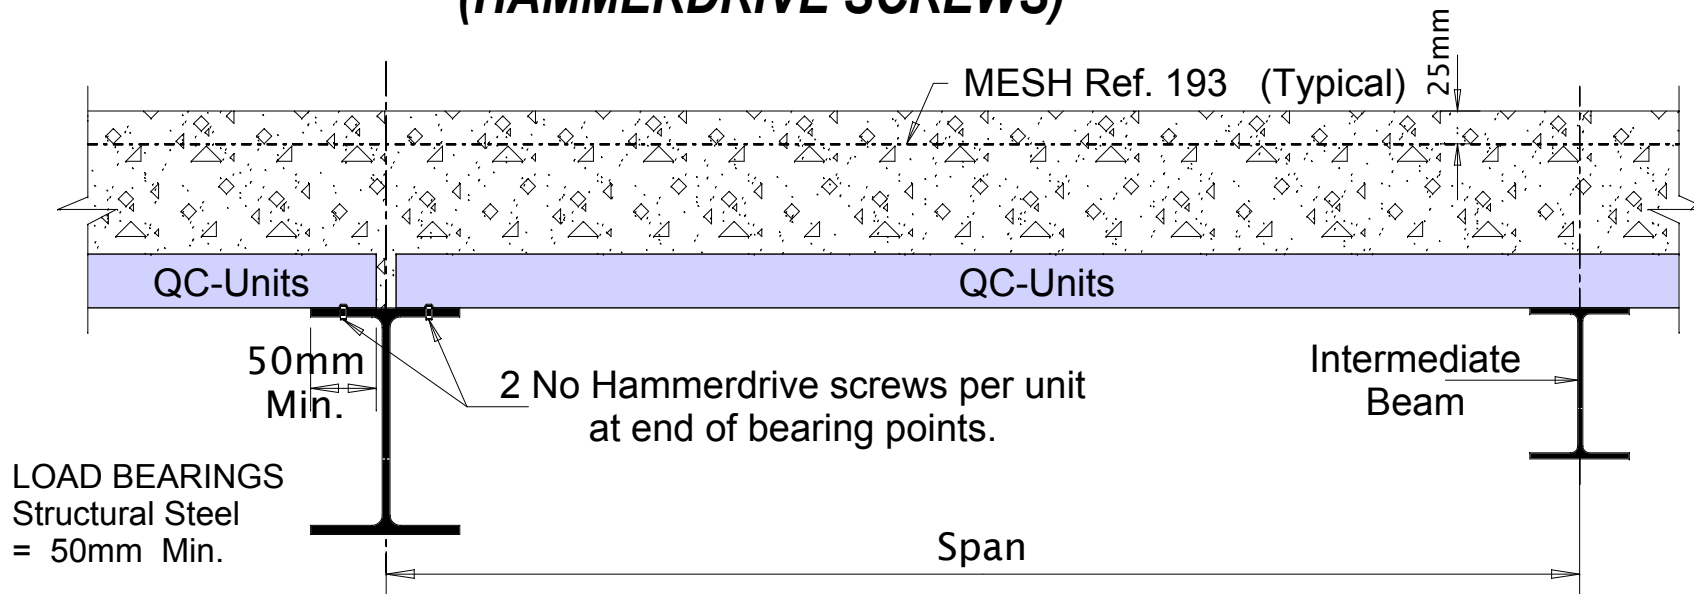

**DETAIL ON FIXING TO STEEL BEAMS ~ Scale 1 : 5
(HAMMERDRIVE SCREWS)**

Co. Reg. No. 2002/032026/07
e-mail: info@globalroofs.co.za
www.globalroofs.co.za

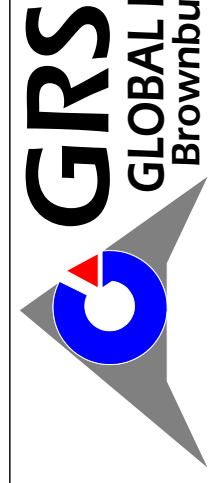

HH Robertson